
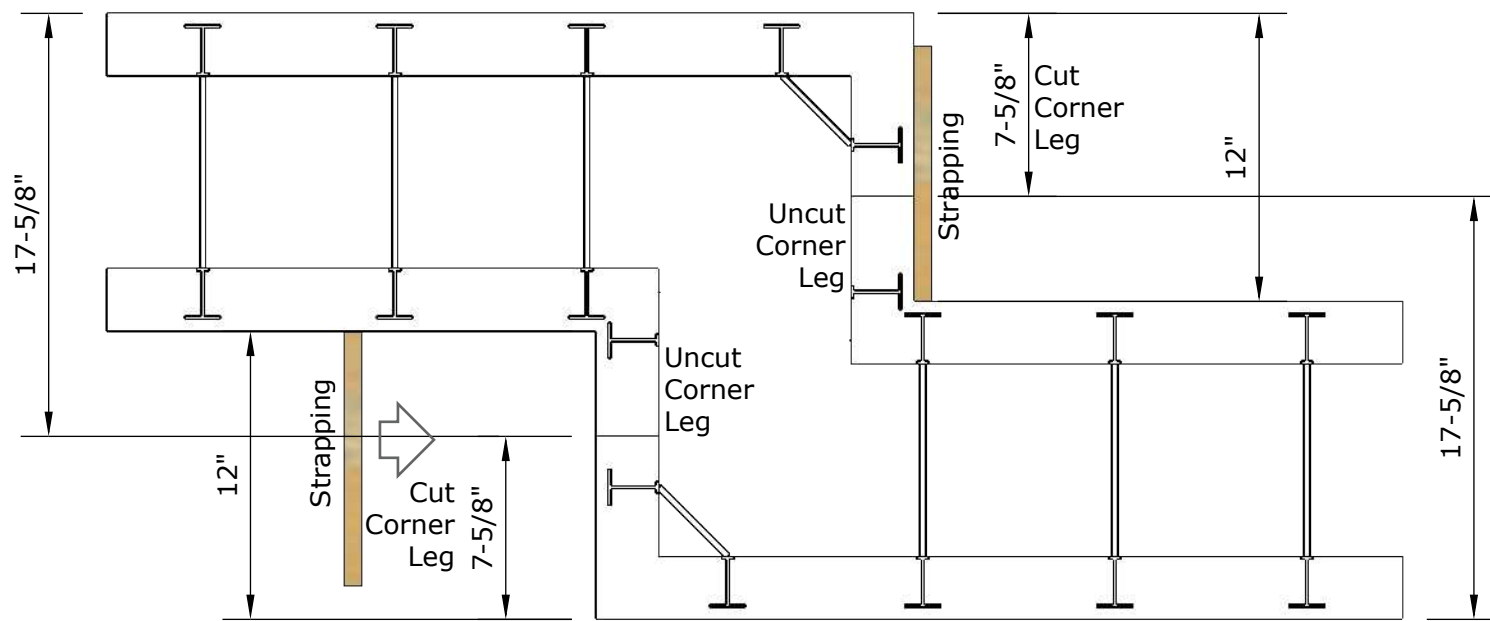


Note:
Blocks NOT
Flipped

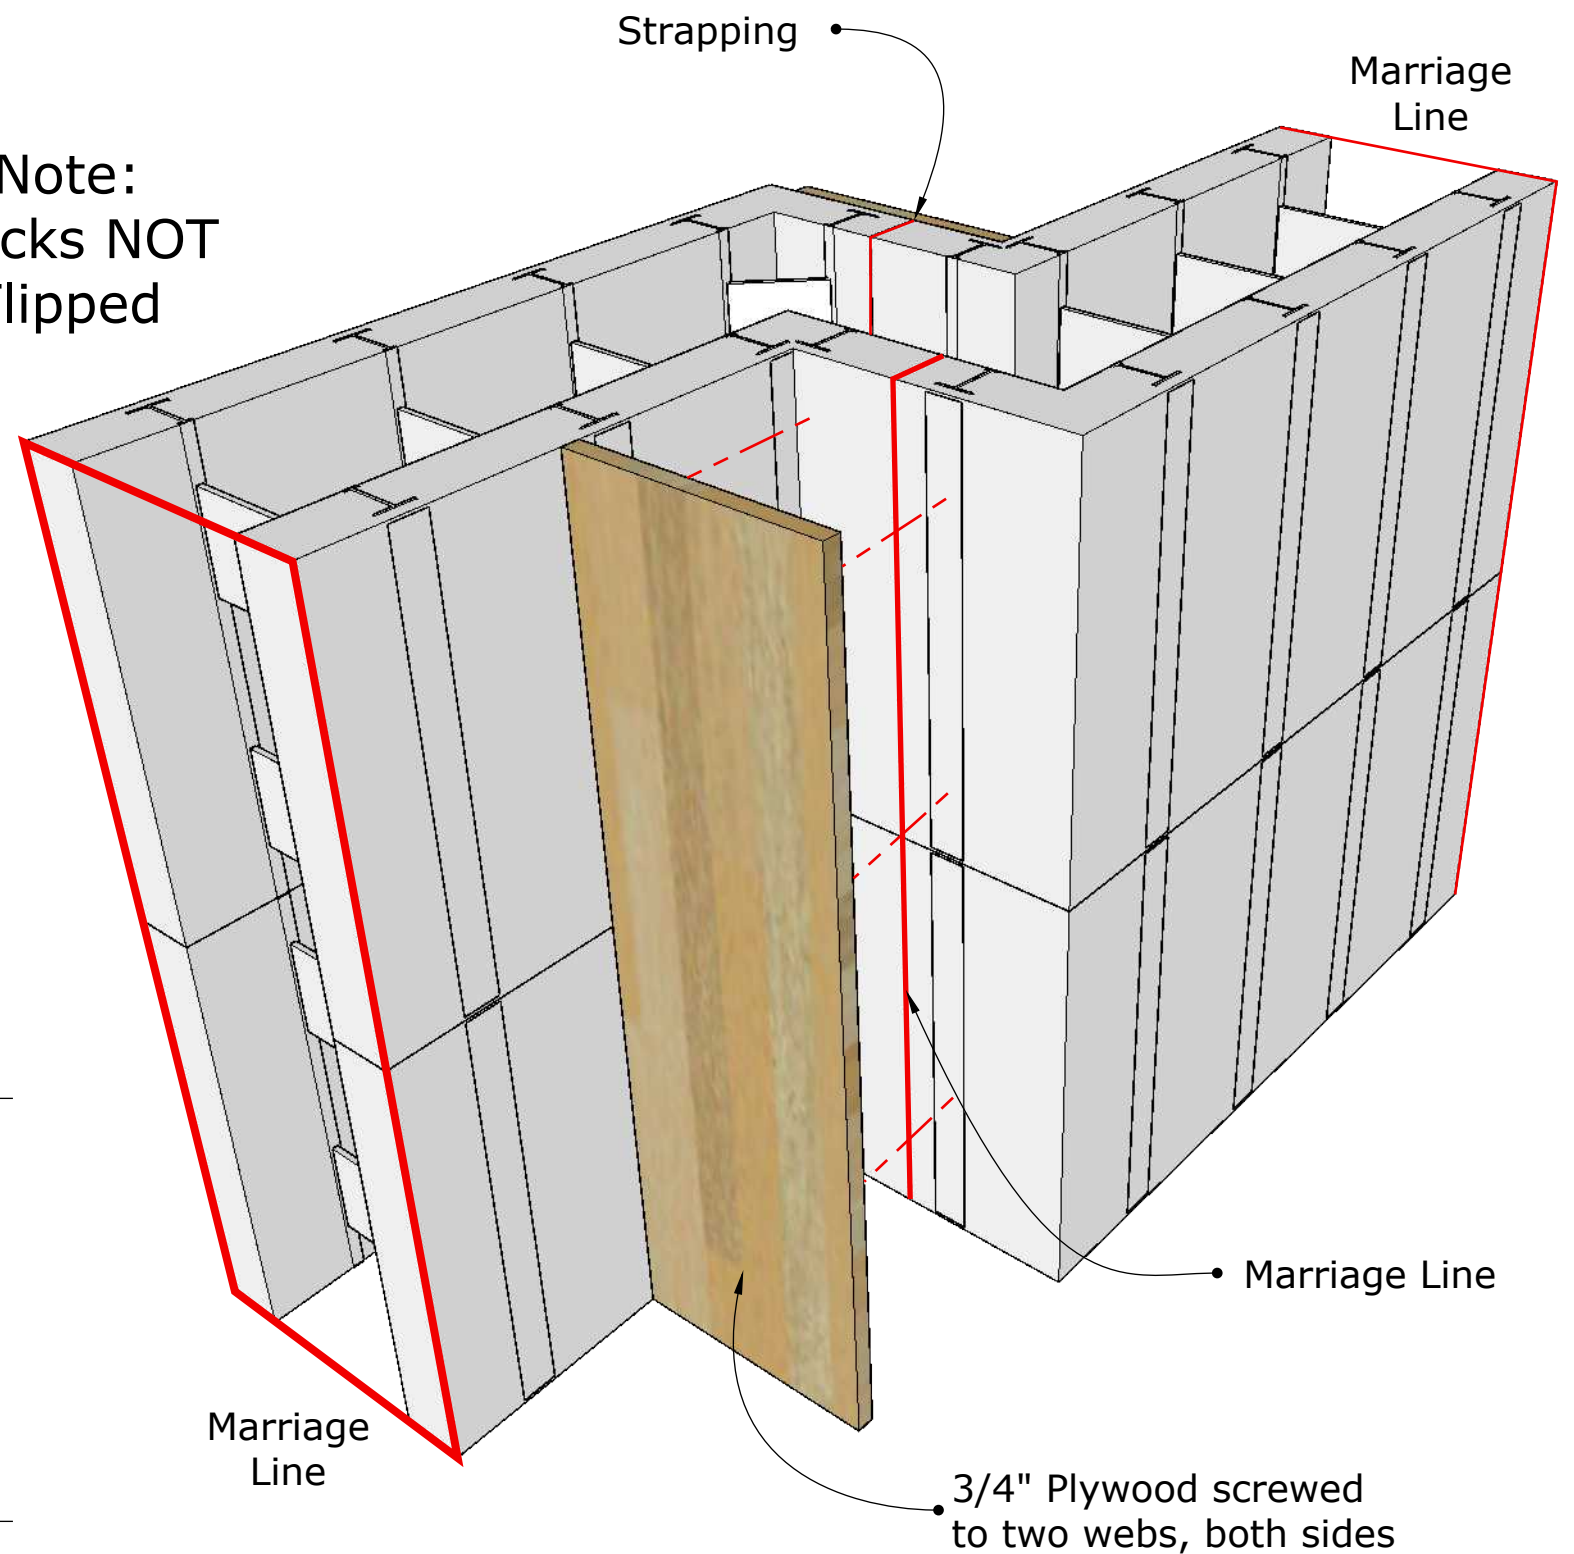

PROPRIETARY AND CONFIDENTIAL
THE INFORMATION CONTAINED IN THIS DRAWING IS THE SOLE PROPERTY OF FAB-FORM INDUSTRIES LTD. ANY REPRODUCTION IN PART OR AS A WHOLE WITHOUT THE WRITTEN PERMISSION OF FAB-FORM INDUSTRIES IS PROHIBITED

VANCOUVER ICF

www.vancouvericf.com (604)229-9829

TITLE:
12" Offset

DRAWN:
DO NOT SCALE DRAWING

CHECKED:
WEIGHT:

APPROVED:
DATE:

DRG NO:
General Layout

REV: