


Note:
 1: Concrete slump 5.5" or Better
 2: Vibrate well at this location

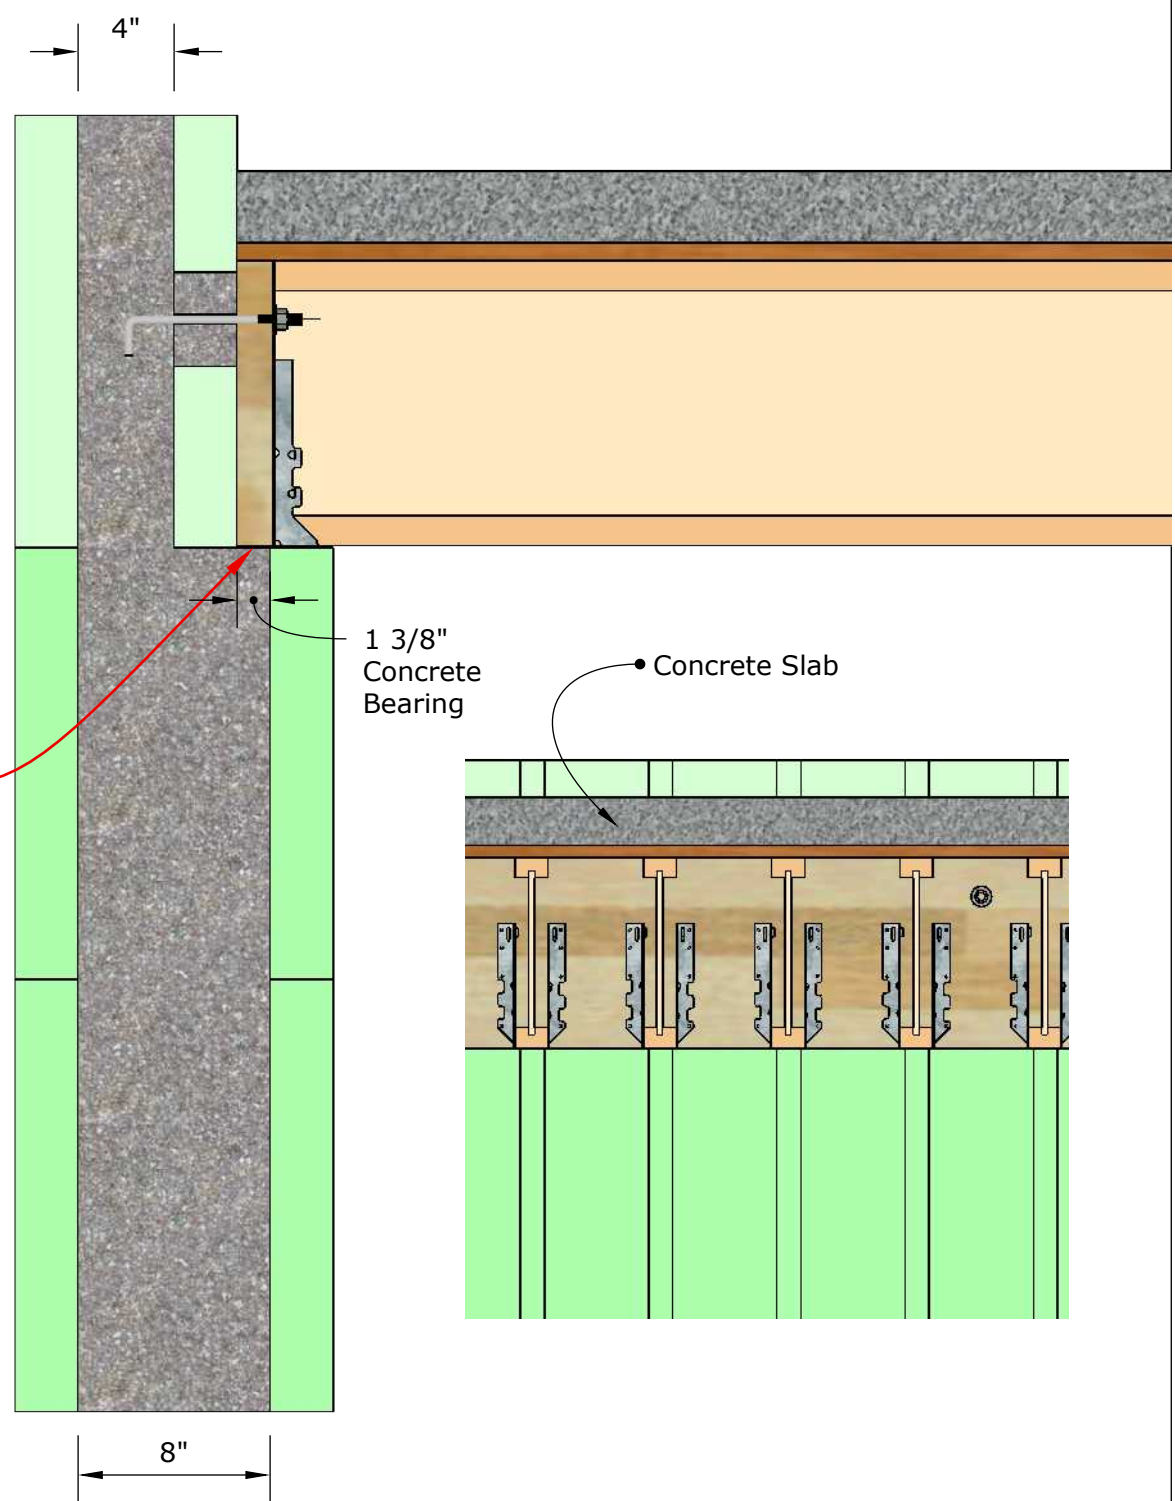

Uninsulated Concrete Slab Support

ICF Block Heights
 Full Height - 18"
 Optimizer - 12"
 Ht Adjuster - 3"

B = Butt Junction Assumed C = Corner Junction Assumed

PROPRIETARY AND CONFIDENTIAL
 THE INFORMATION CONTAINED IN THIS DRAWING IS THE SOLE PROPERTY OF FAB-FORM INDUSTRIES LTD. ANY REPRODUCTION IN PART OR AS A WHOLE WITHOUT THE WRITTEN PERMISSION OF FAB-FORM INDUSTRIES IS PROHIBITED

VANCOUVER ICF

www.vancouvericf.com (604)229-9829

DRAWN: SFRG	CHECKED: DX	APPROVED: JF	DATE: 4 May 2018
REF: Concrete Ledger			

CONTACT:	
CO:	
SITE:	
DRG NO: General Layout	REV: