


# FASTFOOT Footing

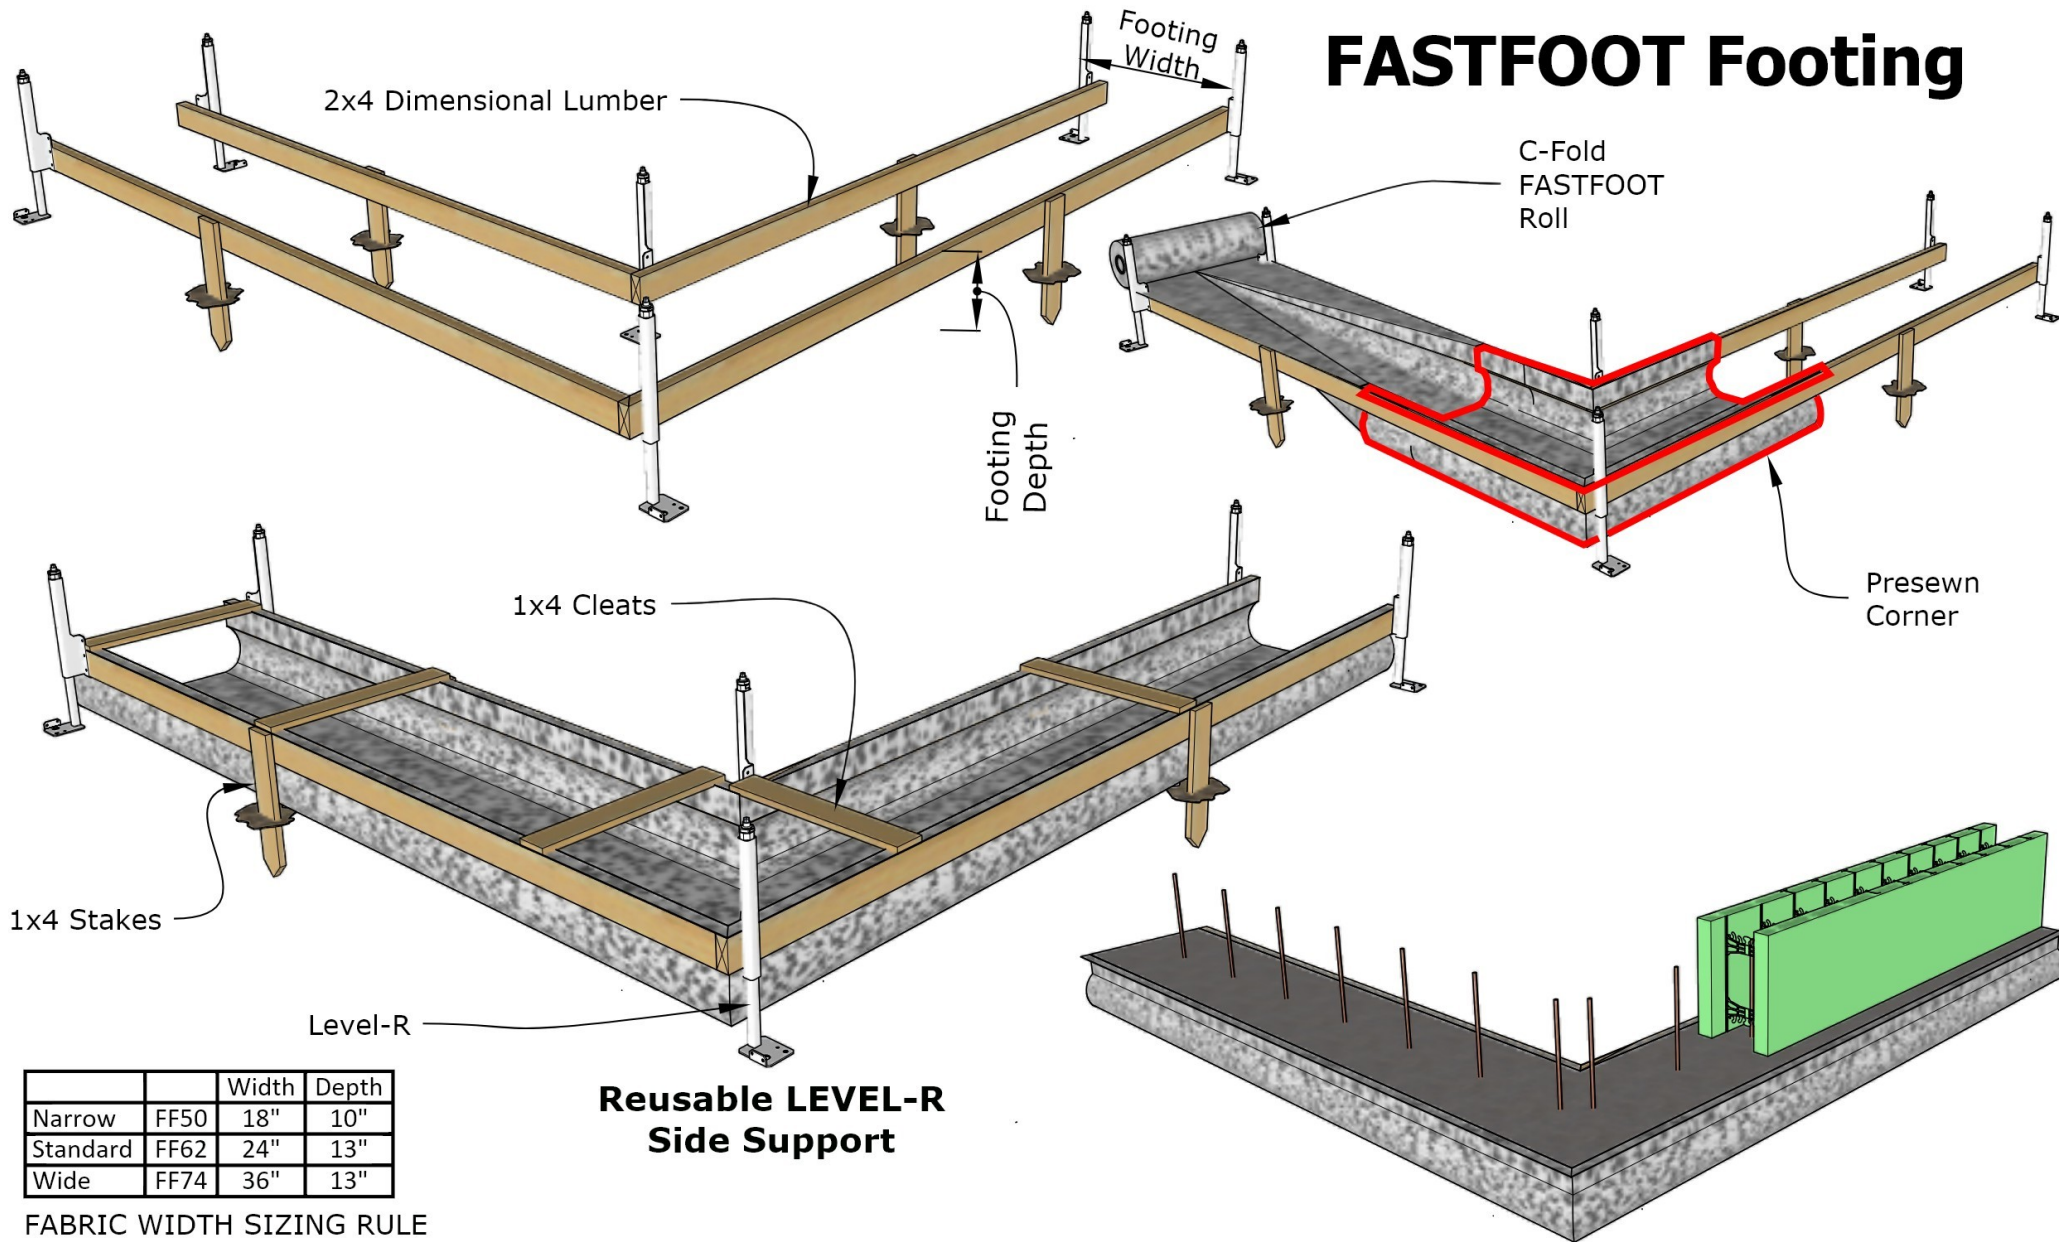

## FABRIC WIDTH SIZING RULE

Width required = footing width + 2 x footing height = 10"